
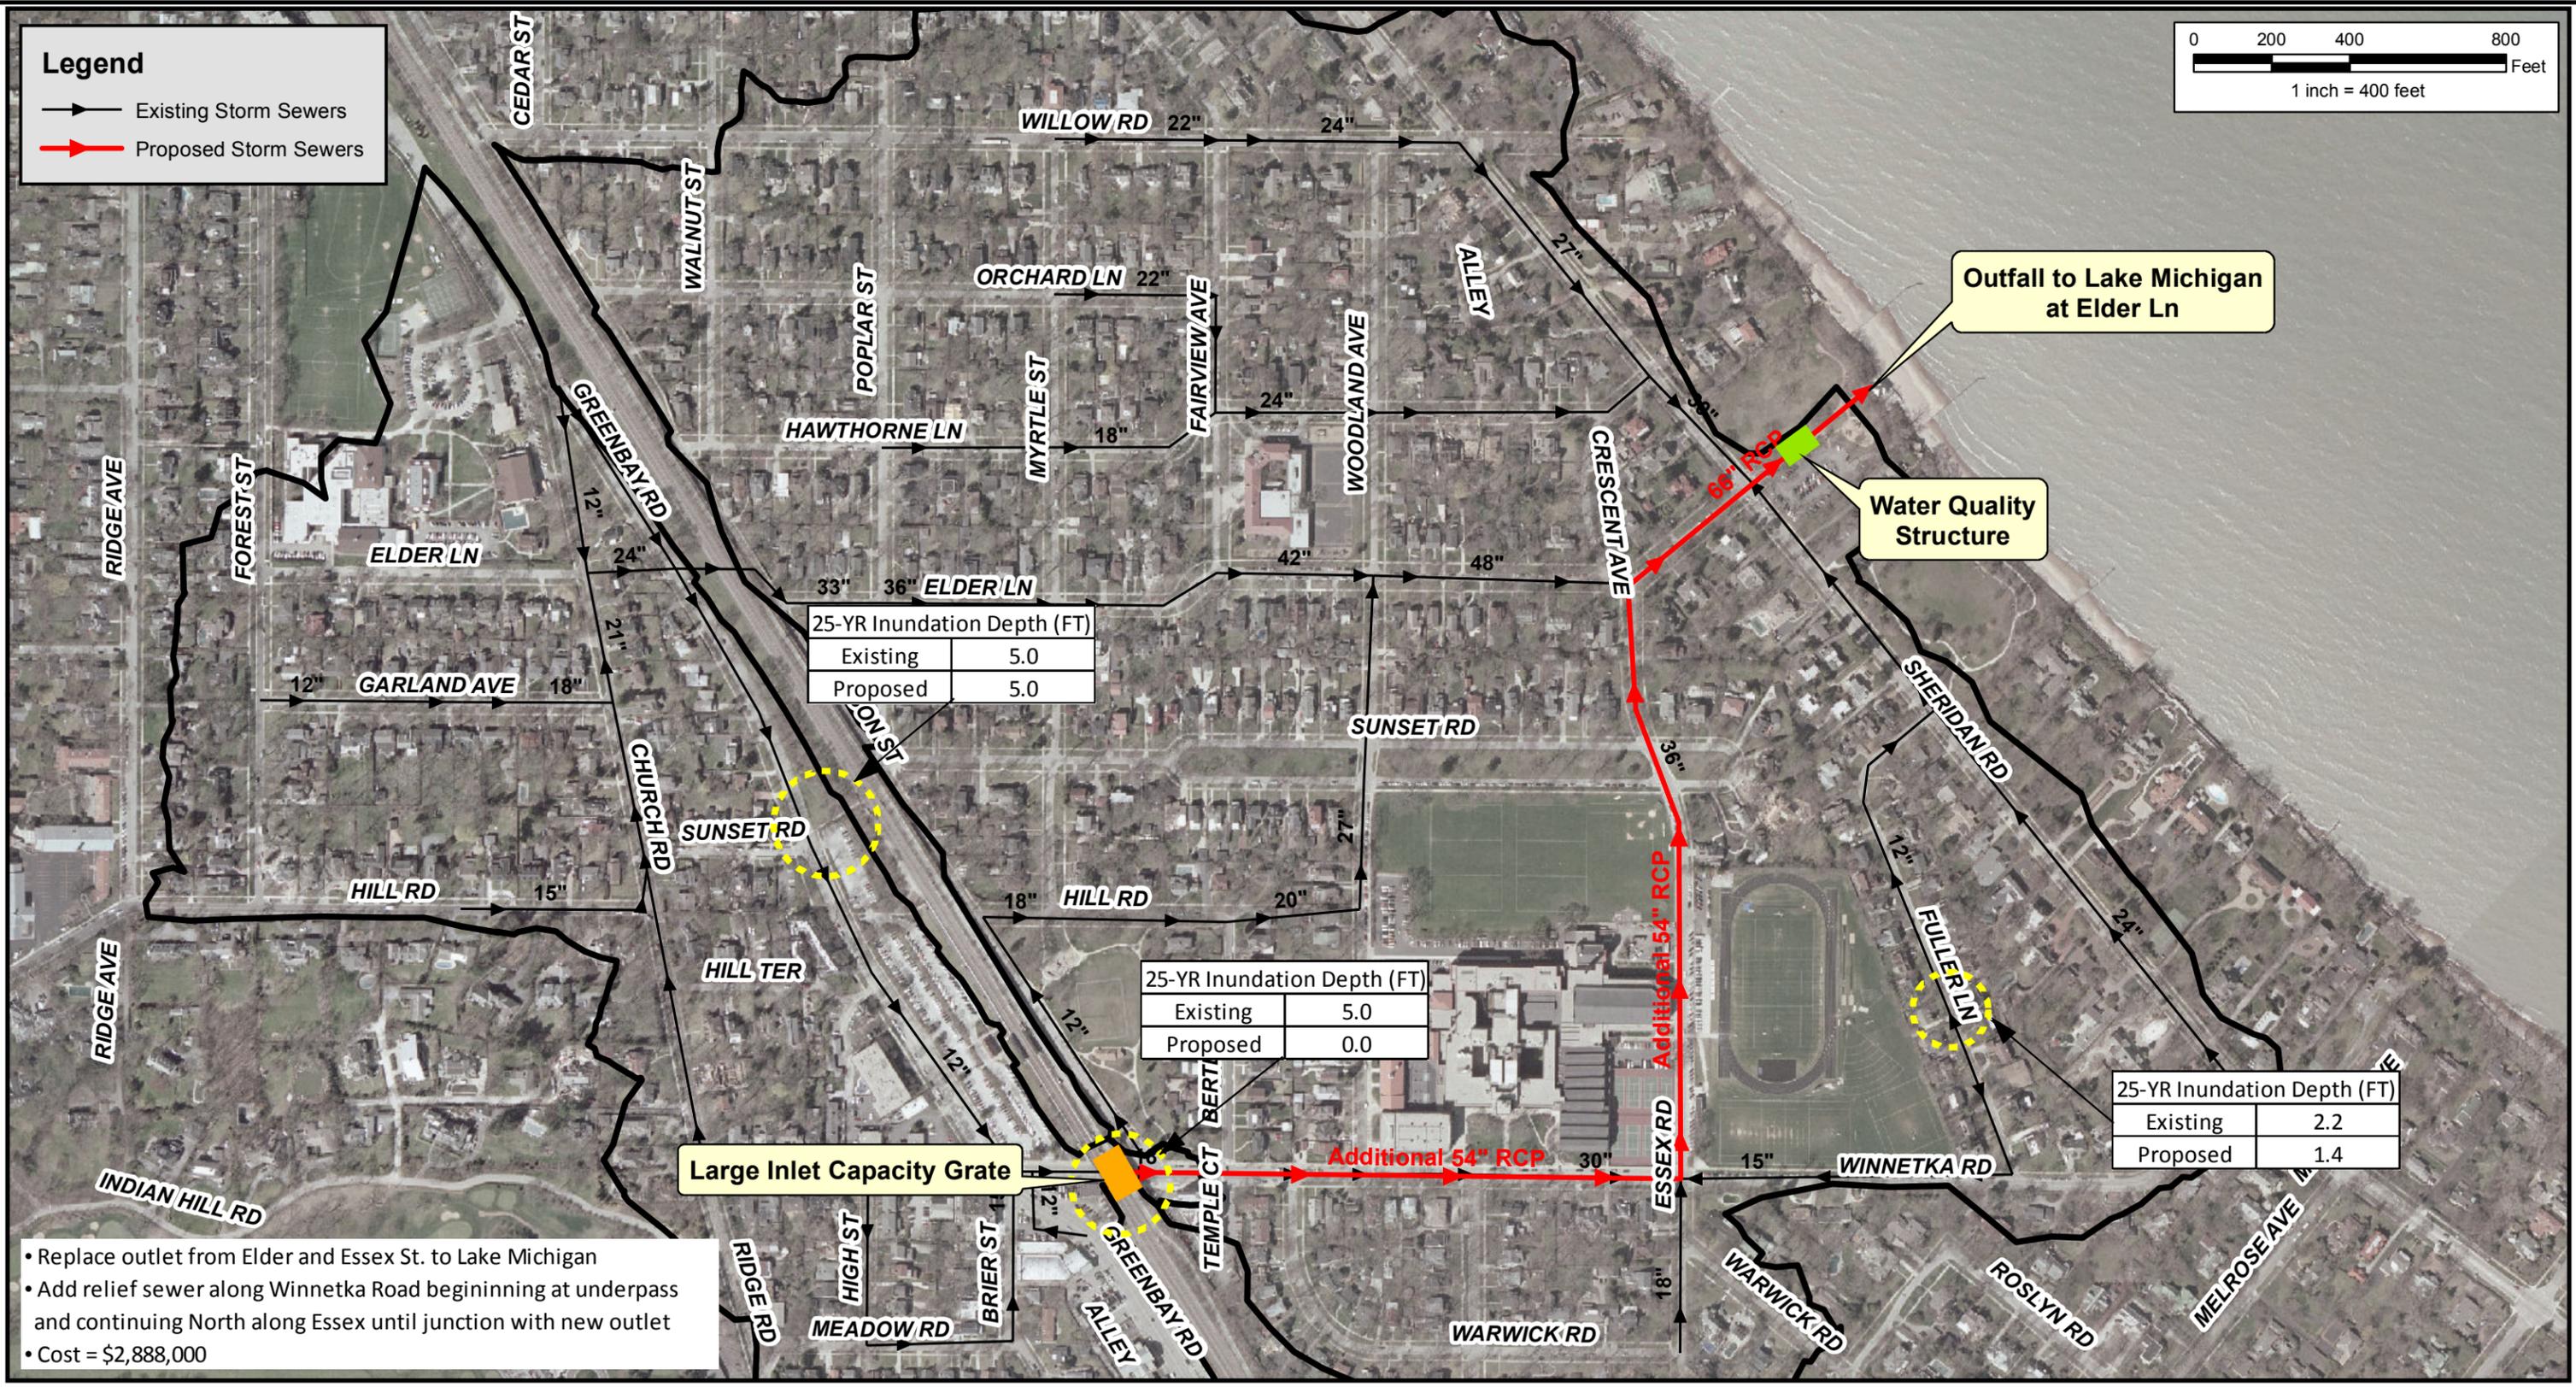


**Legend**

- Existing Storm Sewers
- Proposed Storm Sewers

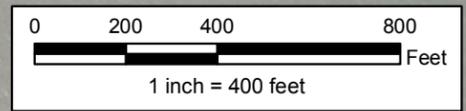

- Replace outlet from Elder and Essex St. to Lake Michigan
- Add relief sewer along Winnetka Road beginning at underpass and continuing North along Essex until junction with new outlet
- Cost = \$2,888,000

	DSGN.	MJB	CHKD.		
<p>Christopher B. Burke Engineering, Ltd. 9575 West Higgins Road, Suite 600 Rosemont, IL 60018 (847) 823-0500 / FAX (847) 823-0520</p>	CLIENT		Village of Winnetka		
	PROJECT NO.		08-0671		
	TITLE		Alternative #1 Underpass Study Area Proposed Conditions - 25 Year Protection		
				DATE	9/13/11
				EXHIBIT 3C	