
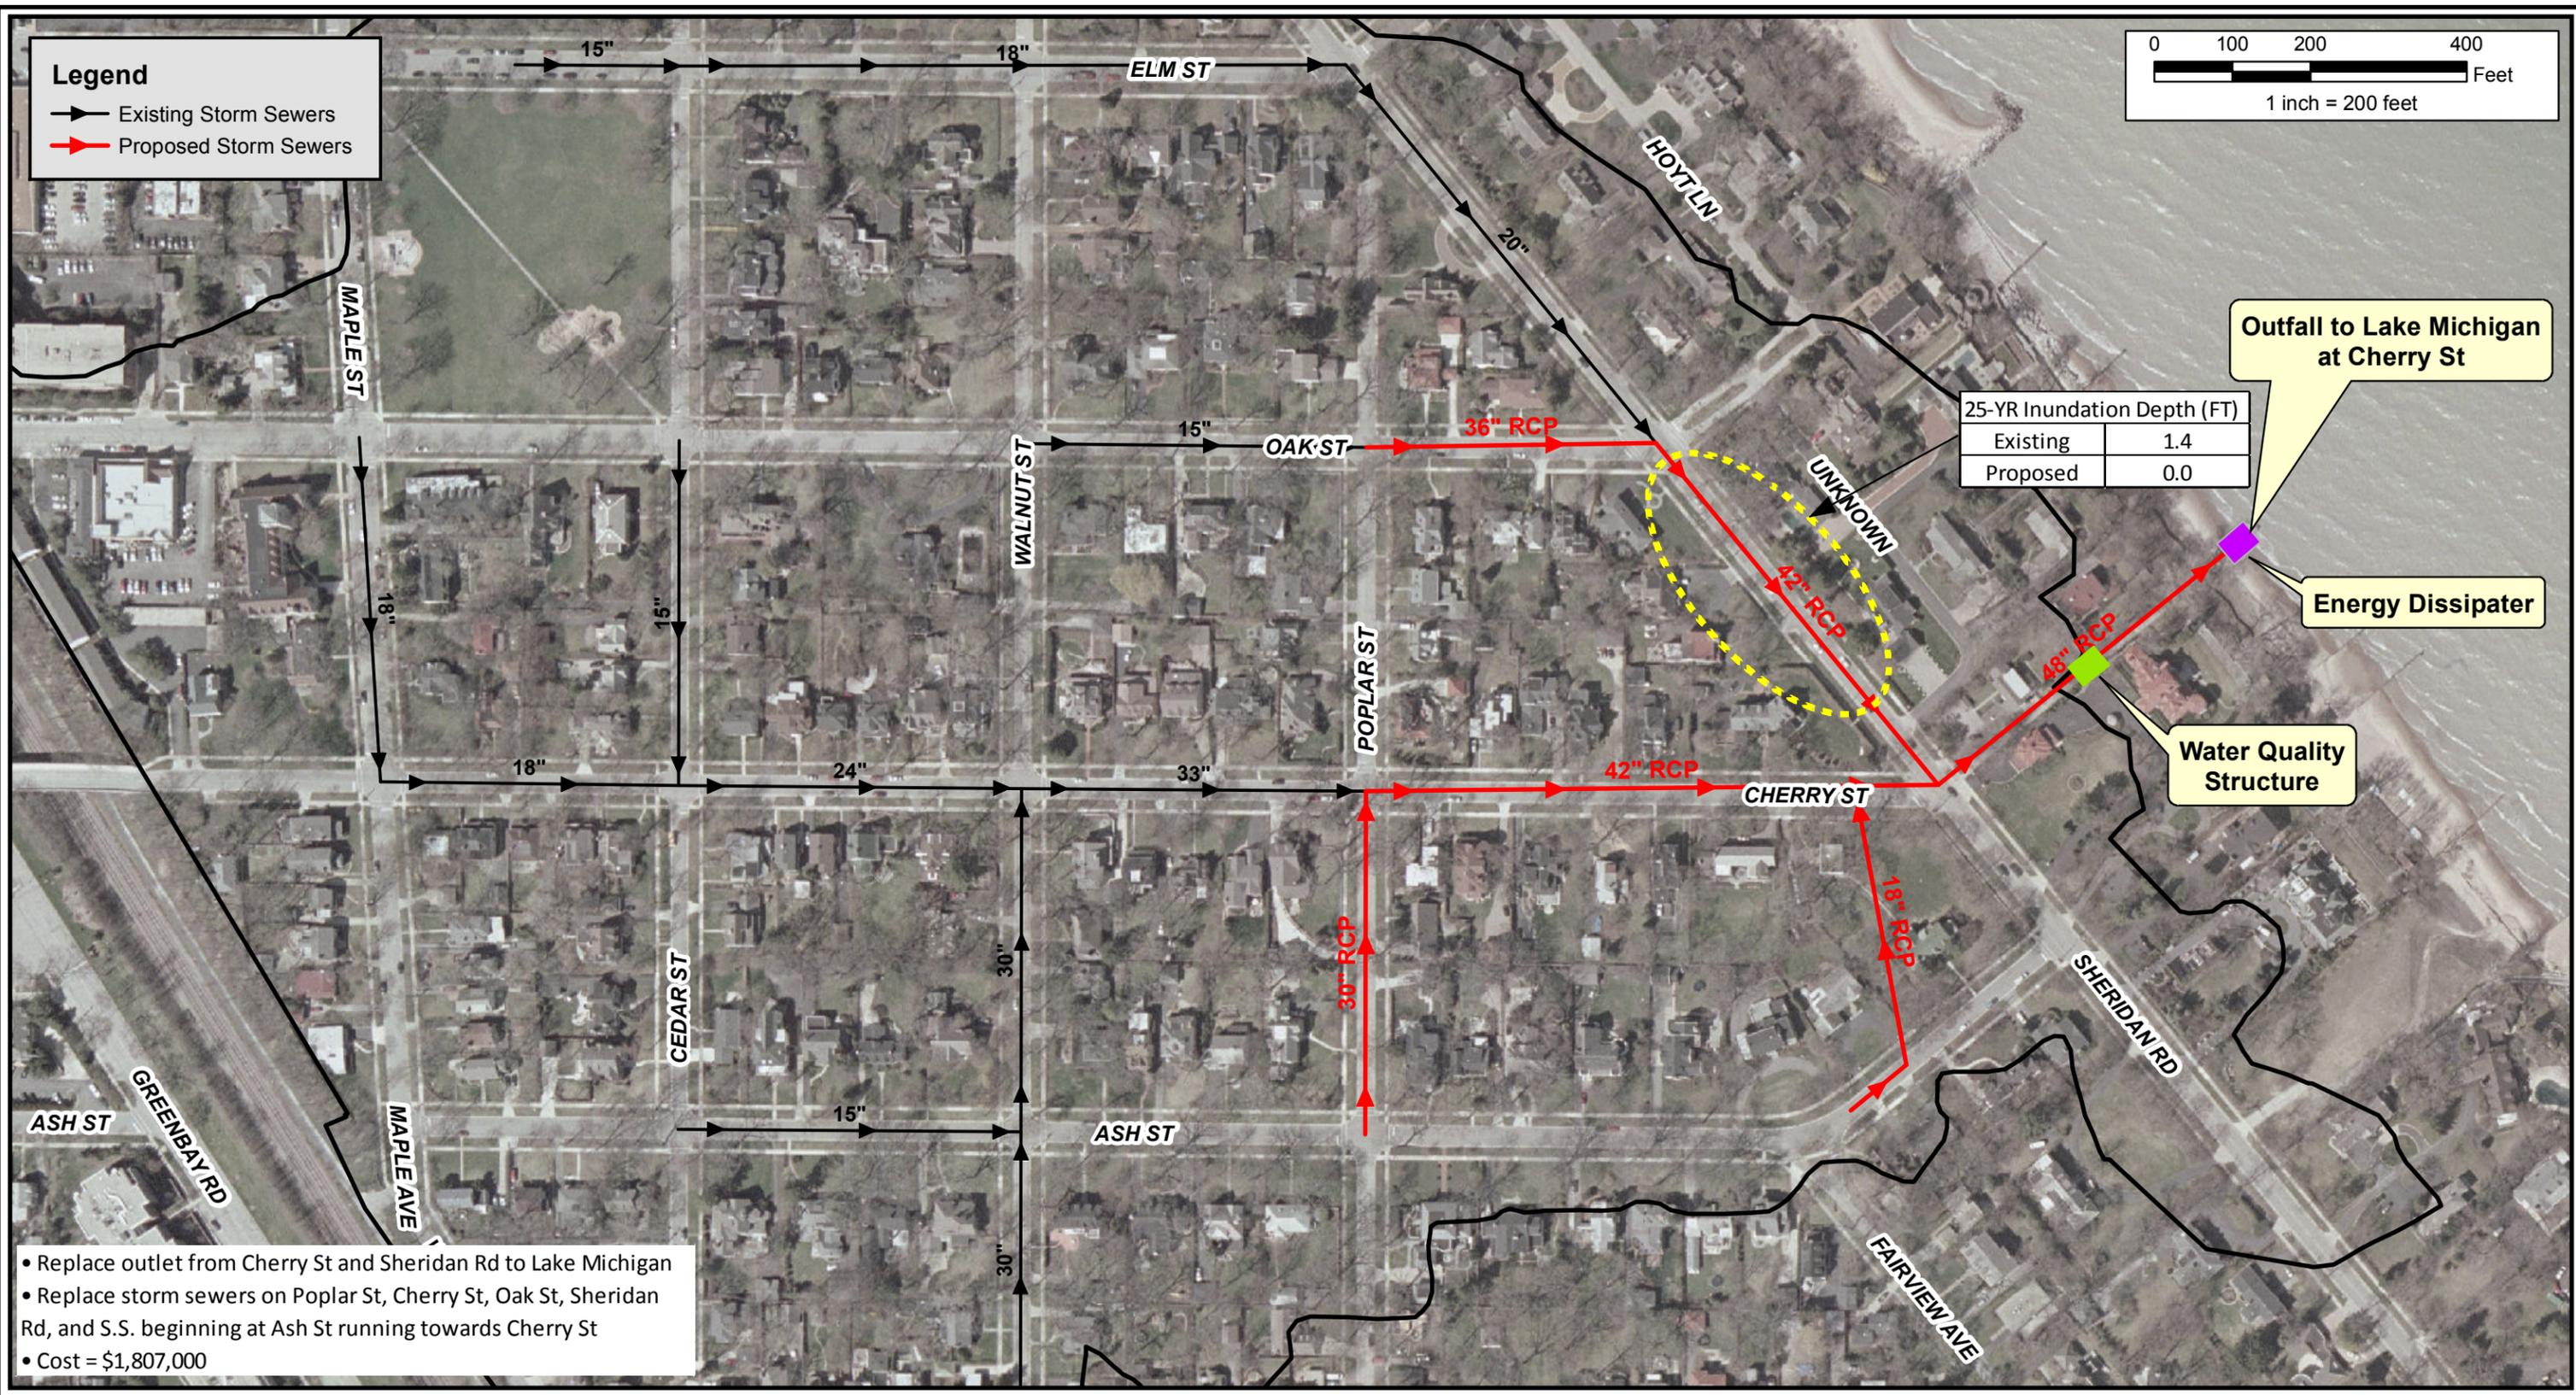


Legend

- Existing Storm Sewers
- Proposed Storm Sewers

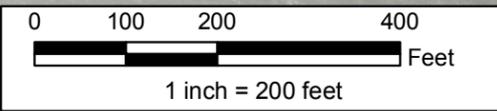

- Replace outlet from Cherry St and Sheridan Rd to Lake Michigan
- Replace storm sewers on Poplar St, Cherry St, Oak St, Sheridan Rd, and S.S. beginning at Ash St running towards Cherry St
- Cost = \$1,807,000

DSGN.	MJB	CHKD.	
-------	-----	-------	--



Christopher B. Burke Engineering, Ltd.
 9575 West Higgins Road, Suite 600
 Rosemont, IL 60018
 (847) 823-0500 / FAX (847) 823-0520

CLIENT Village of Winnetka

PROJECT NO. 08-0671



TITLE Cherry St Outlet Area Proposed Conditions - 25 Year Protection

DATE 9/19/11

EXHIBIT 6C