
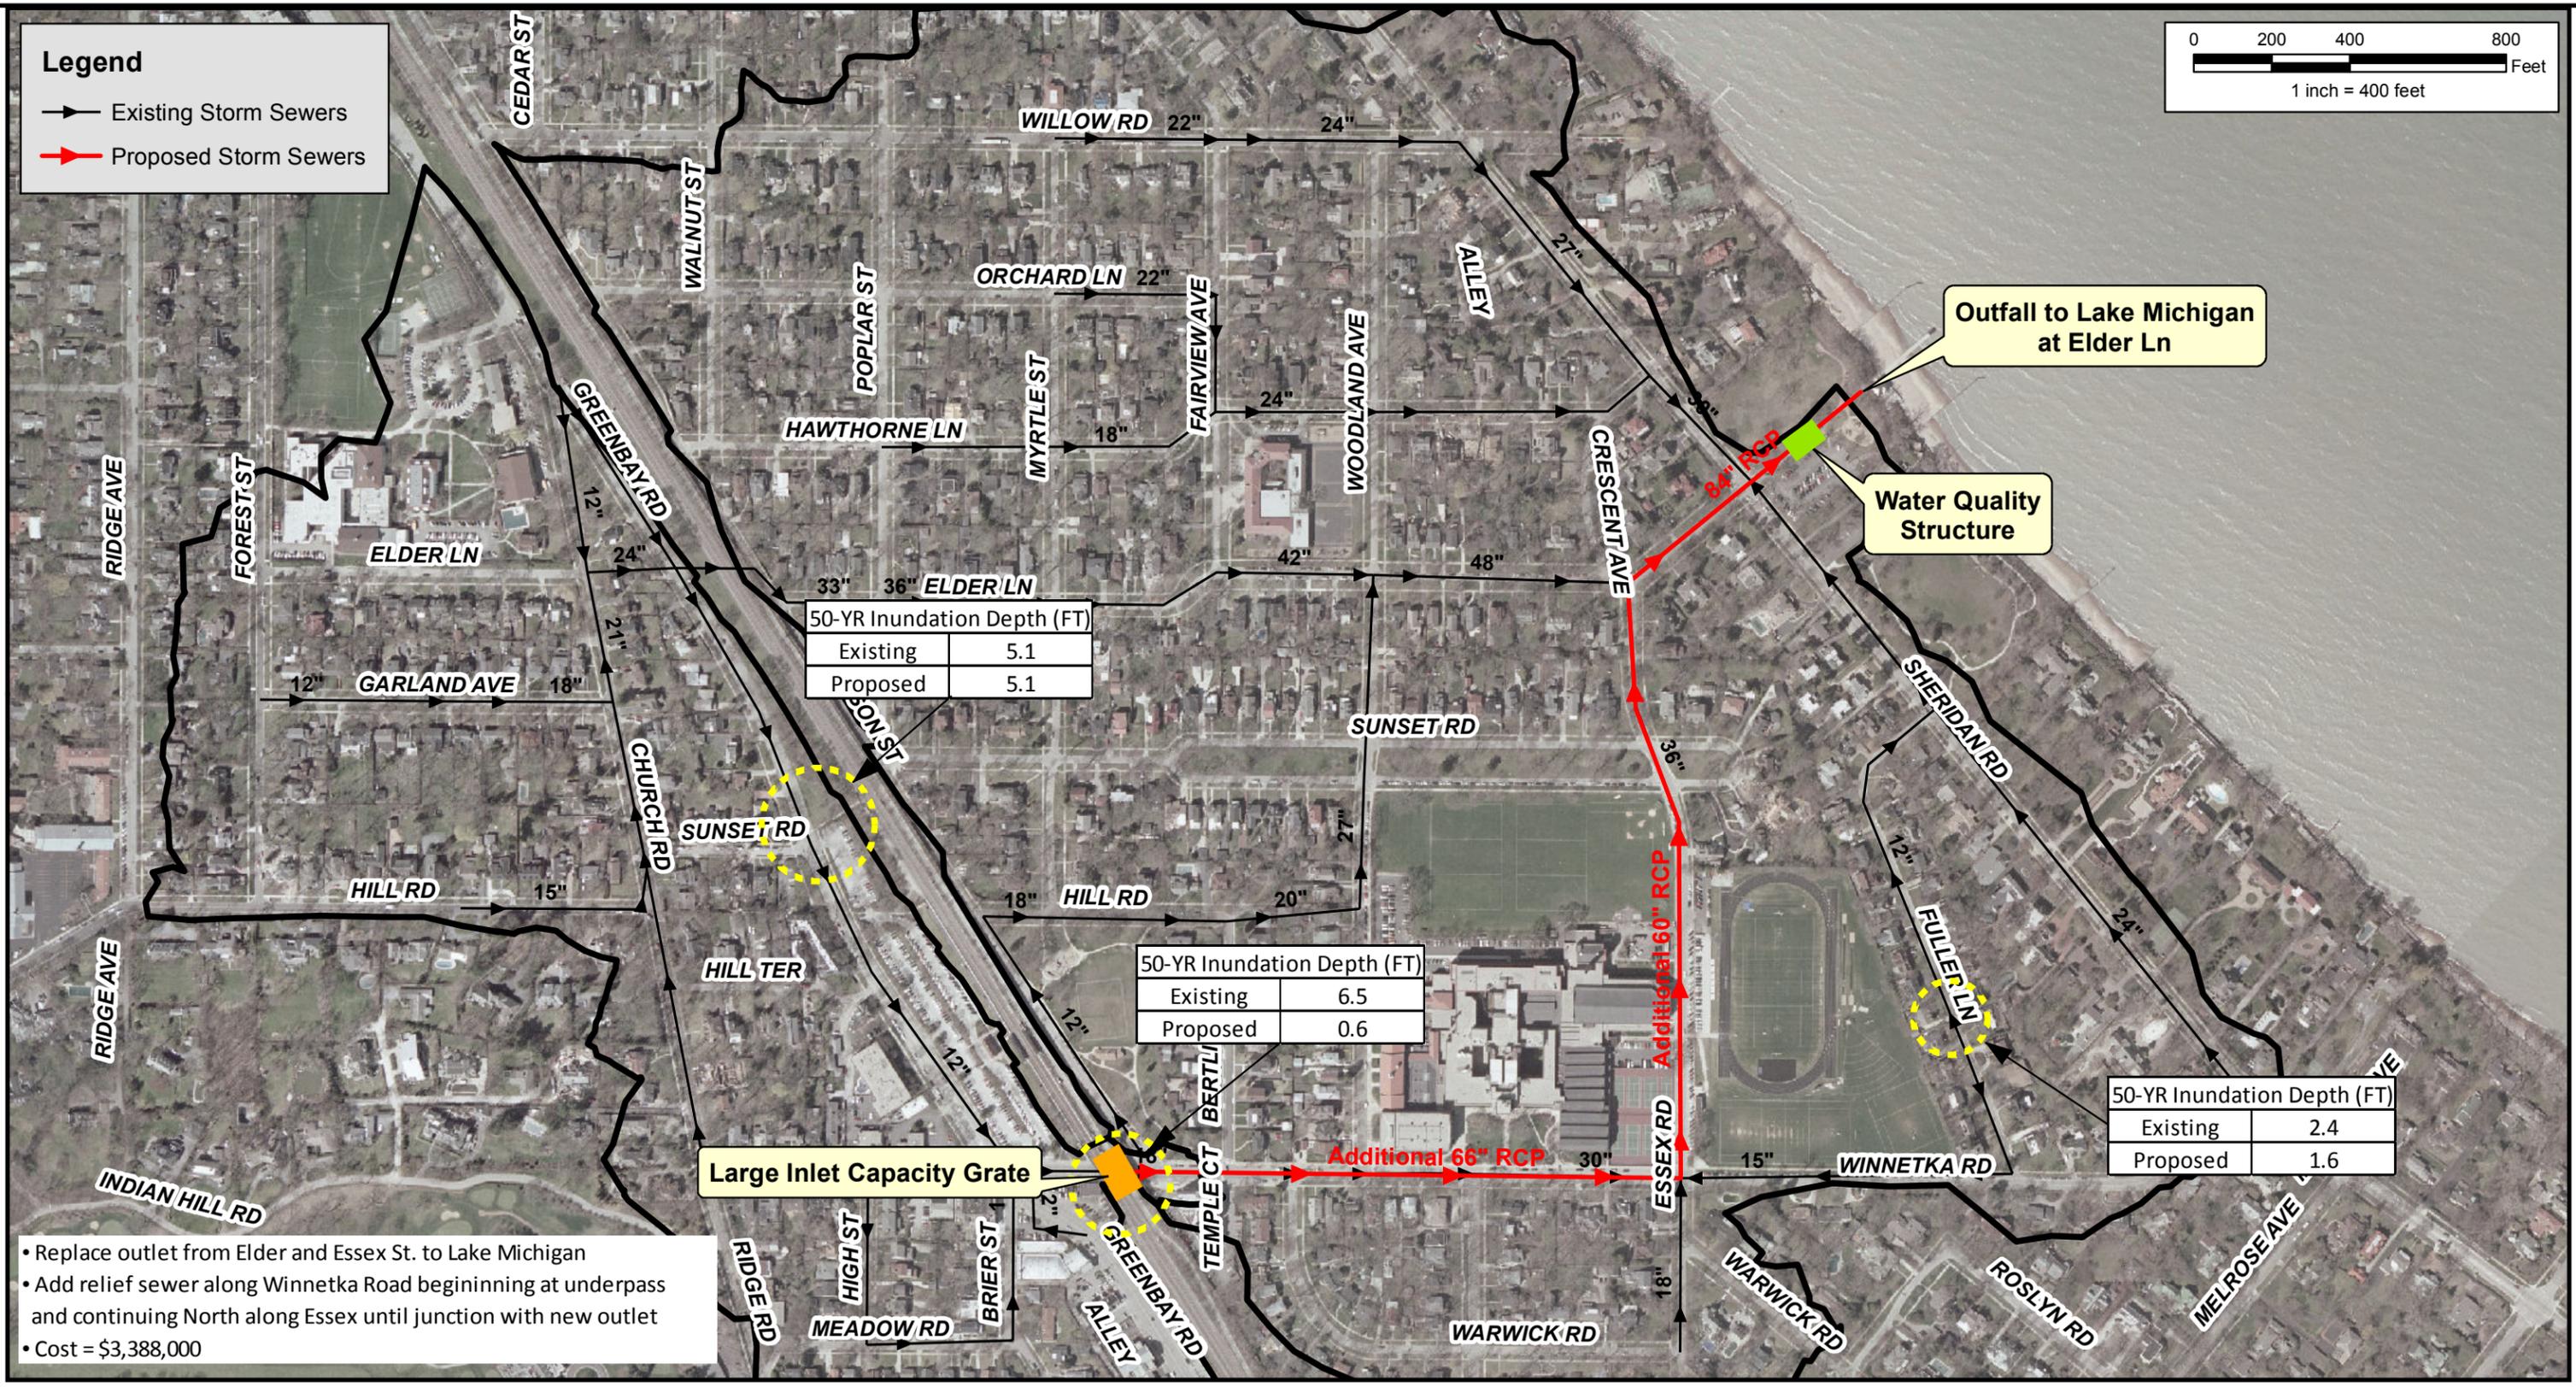


**Legend**

- Existing Storm Sewers
- Proposed Storm Sewers

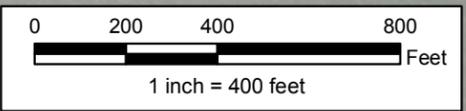

- Replace outlet from Elder and Essex St. to Lake Michigan
- Add relief sewer along Winnetka Road beginning at underpass and continuing North along Essex until junction with new outlet
- Cost = \$3,388,000

|   |        |   |             |         |       |     |       |            |
|---|--------|---|-------------|---------|-------|-----|-------|------------|
|  <p>Christopher B. Burke Engineering, Ltd.<br/>9575 West Higgins Road, Suite 600<br/>Rosemont, IL 60018<br/>(847) 823-0500 / FAX (847) 823-0520</p> | CLIENT | Village of Winnetka   | PROJECT NO. | 08-0671 | DSGN. | MJB | CHKD. |            |
|   | TITLE  | Alternative #1<br>Underpass Study Area Proposed Conditions - 50 Year Protection |             |         |       |     | DATE  | 9/13/11    |
|   |        |   |             |         |       |     |       | EXHIBIT 3B |