

PLAN ENLARGEMENT CONCEPTS | NORTH


INPUT ACTIVITY:

USE THE POST IT NOTES TO TELL US WHAT YOU LIKE OR WHAT YOU DON'T LIKE ABOUT THESE CONCEPTS.

OPTION A: IDOT CONTROLLED ROADWAY

OPTION B: VILLAGE CONTROLLED ROADWAY

Green Bay Road north of Scott Ave is controlled by the Village of Glencoe.
Green Bay Road south of Scott Ave is controlled by IDOT.

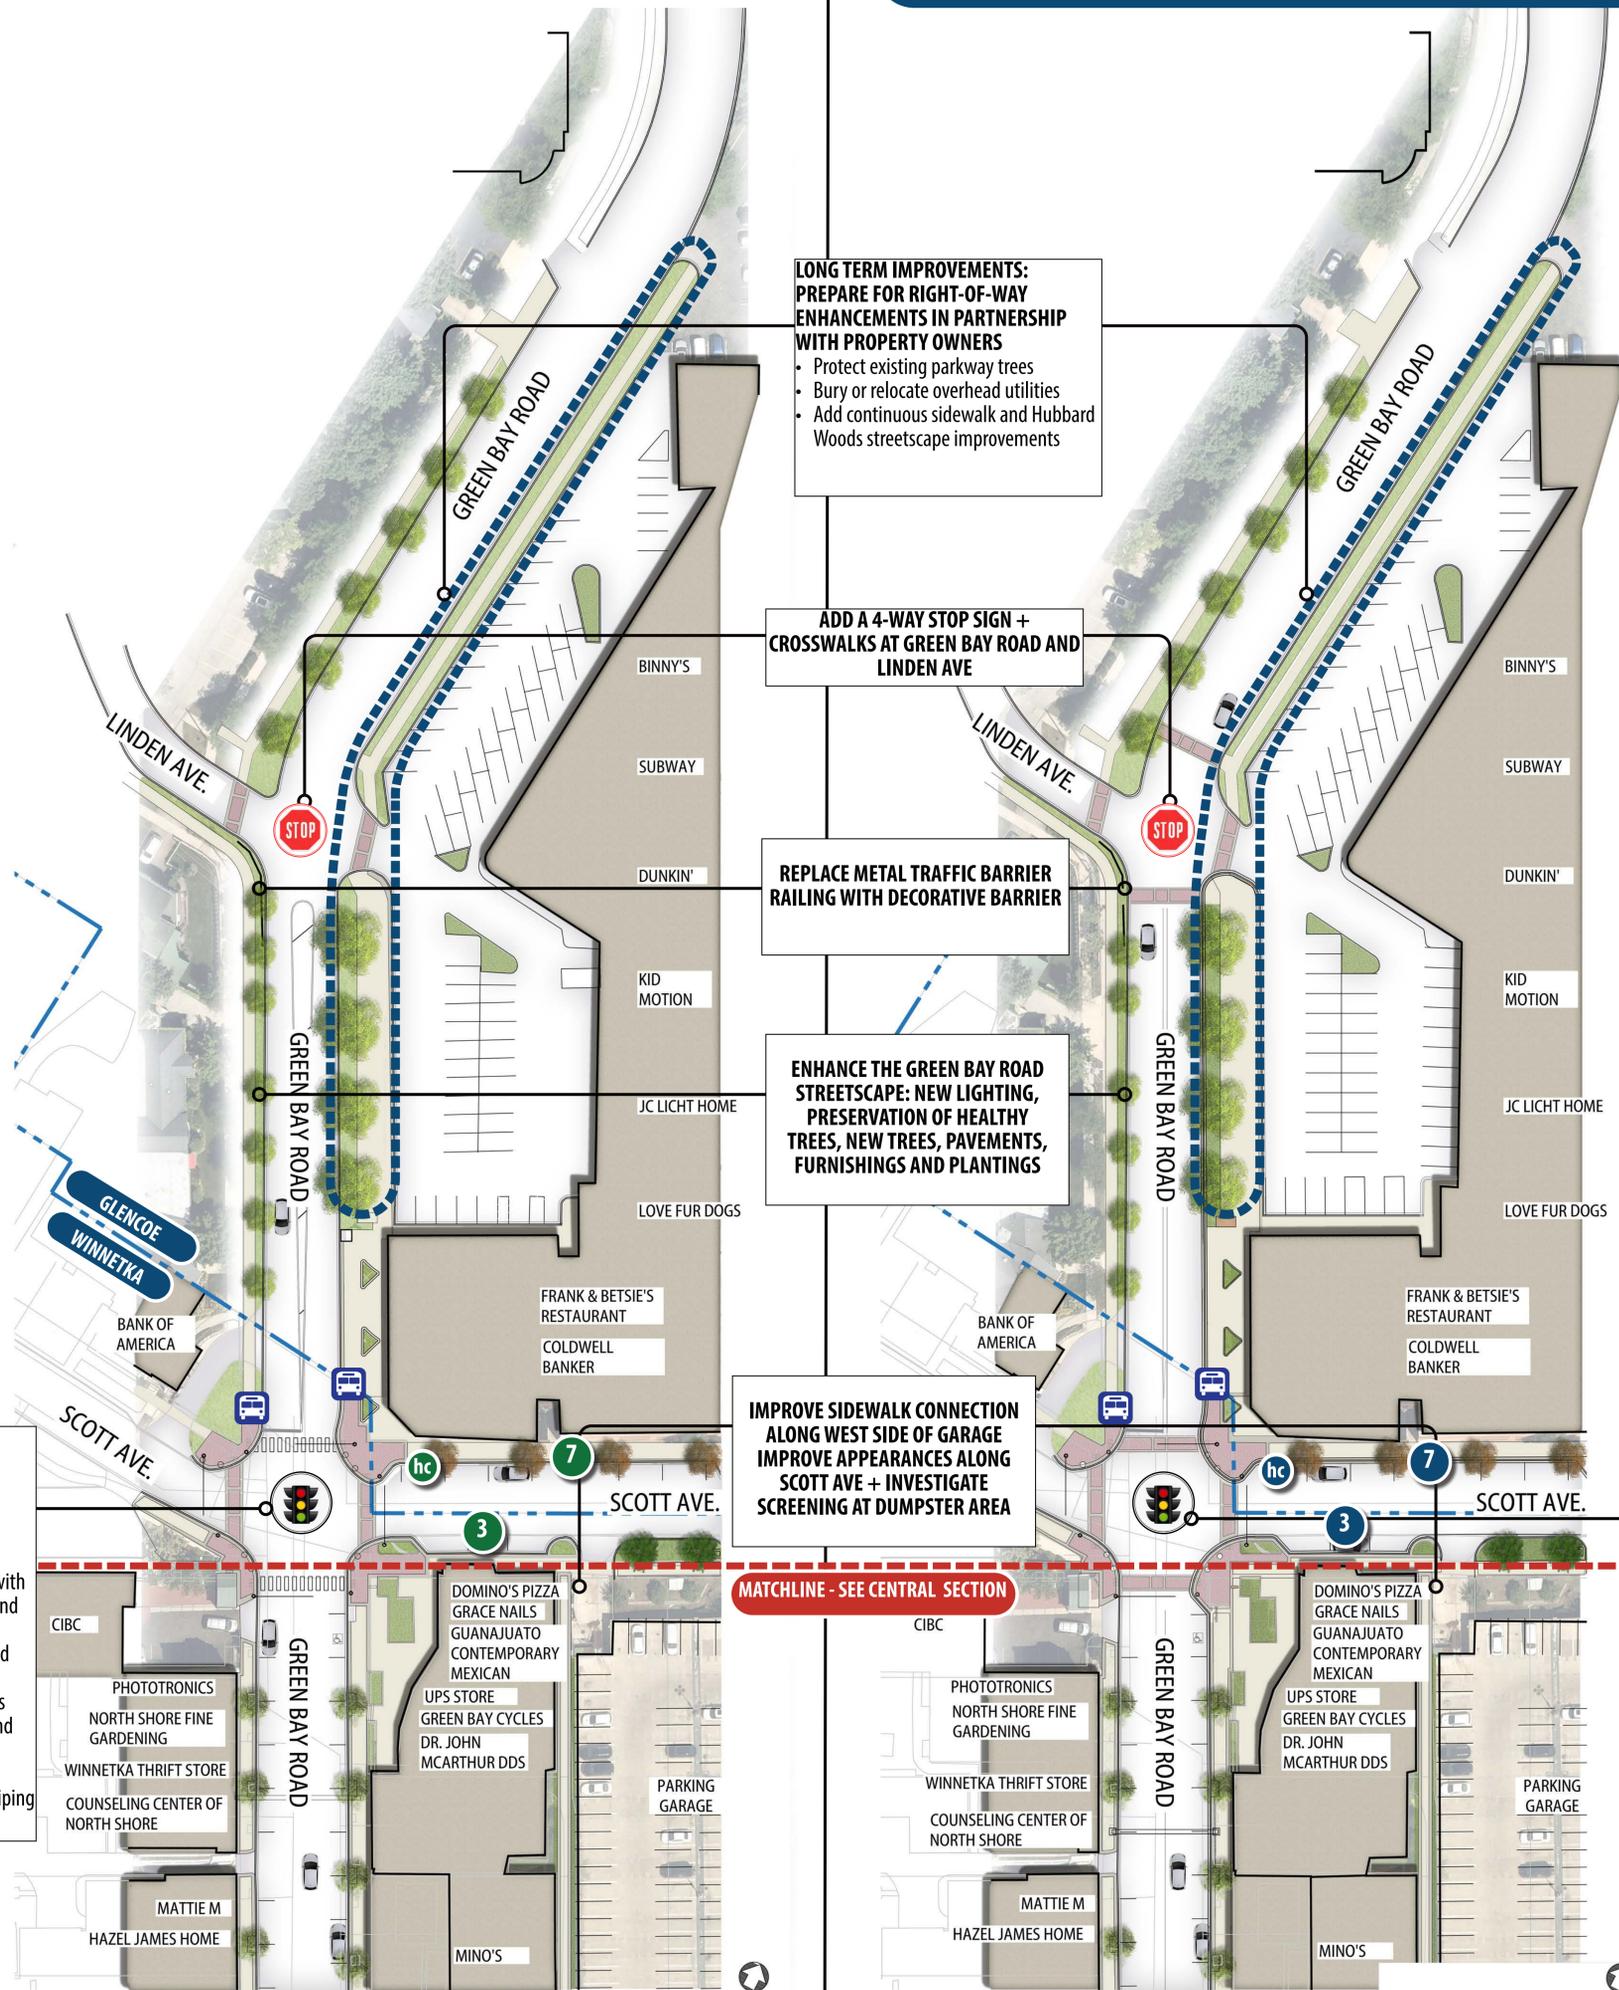

**LONG TERM IMPROVEMENTS:
PREPARE FOR RIGHT-OF-WAY
ENHANCEMENTS IN PARTNERSHIP
WITH PROPERTY OWNERS**

- Protect existing parkway trees
- Bury or relocate overhead utilities
- Add continuous sidewalk and Hubbard Woods streetscape improvements

**ADD A 4-WAY STOP SIGN +
CROSSWALKS AT GREEN BAY ROAD AND
LINDEN AVE**

**REPLACE METAL TRAFFIC BARRIER
RAILING WITH DECORATIVE BARRIER**

**ENHANCE THE GREEN BAY ROAD
STREETSCAPE: NEW LIGHTING,
PRESERVATION OF HEALTHY
TREES, NEW TREES, PAVEMENTS,
FURNISHINGS AND PLANTINGS**

**IMPROVE SIDEWALK CONNECTION
ALONG WEST SIDE OF GARAGE
IMPROVE APPEARANCES ALONG
SCOTT AVE + INVESTIGATE
SCREENING AT DUMPSTER AREA**

MATCHLINE - SEE CENTRAL SECTION

**SCOTT AVE
IDOT CONTROLLED
INTERSECTION
ENHANCEMENTS MAY
INCLUDE:**

- Accent paving corners with accessible curb ramps and bollards / planter pots
- Bumpouts with softened curves and streetscape amenities at side streets
- Enhanced crosswalks and shortened pedestrian crossings at side streets
- Enhanced crosswalk striping at Green Bay Road

**SCOTT AVE
VILLAGE CONTROLLED
INTERSECTION
ENHANCEMENTS MAY
INCLUDE:**

- Accent paving corners with accessible curb ramps and bollards / planter pots
- Bumpouts with softened curves and streetscape amenities at side streets and Green Bay Road
- Enhanced crosswalks and shortened pedestrian crossings at side streets and Green Bay Road



HUBBARD WOODS BUSINESS DISTRICT STREETSCAPE

VILLAGE OF WINNETKA + VILLAGE OF GLENCOE




PLAN ENLARGEMENT CONCEPTS | CENTRAL

INPUT ACTIVITY:

USE THE POST IT NOTES TO TELL US WHAT YOU LIKE OR WHAT YOU DON'T LIKE ABOUT THESE CONCEPTS.

OPTION A: IDOT CONTROLLED ROADWAY

OPTION B: VILLAGE CONTROLLED ROADWAY

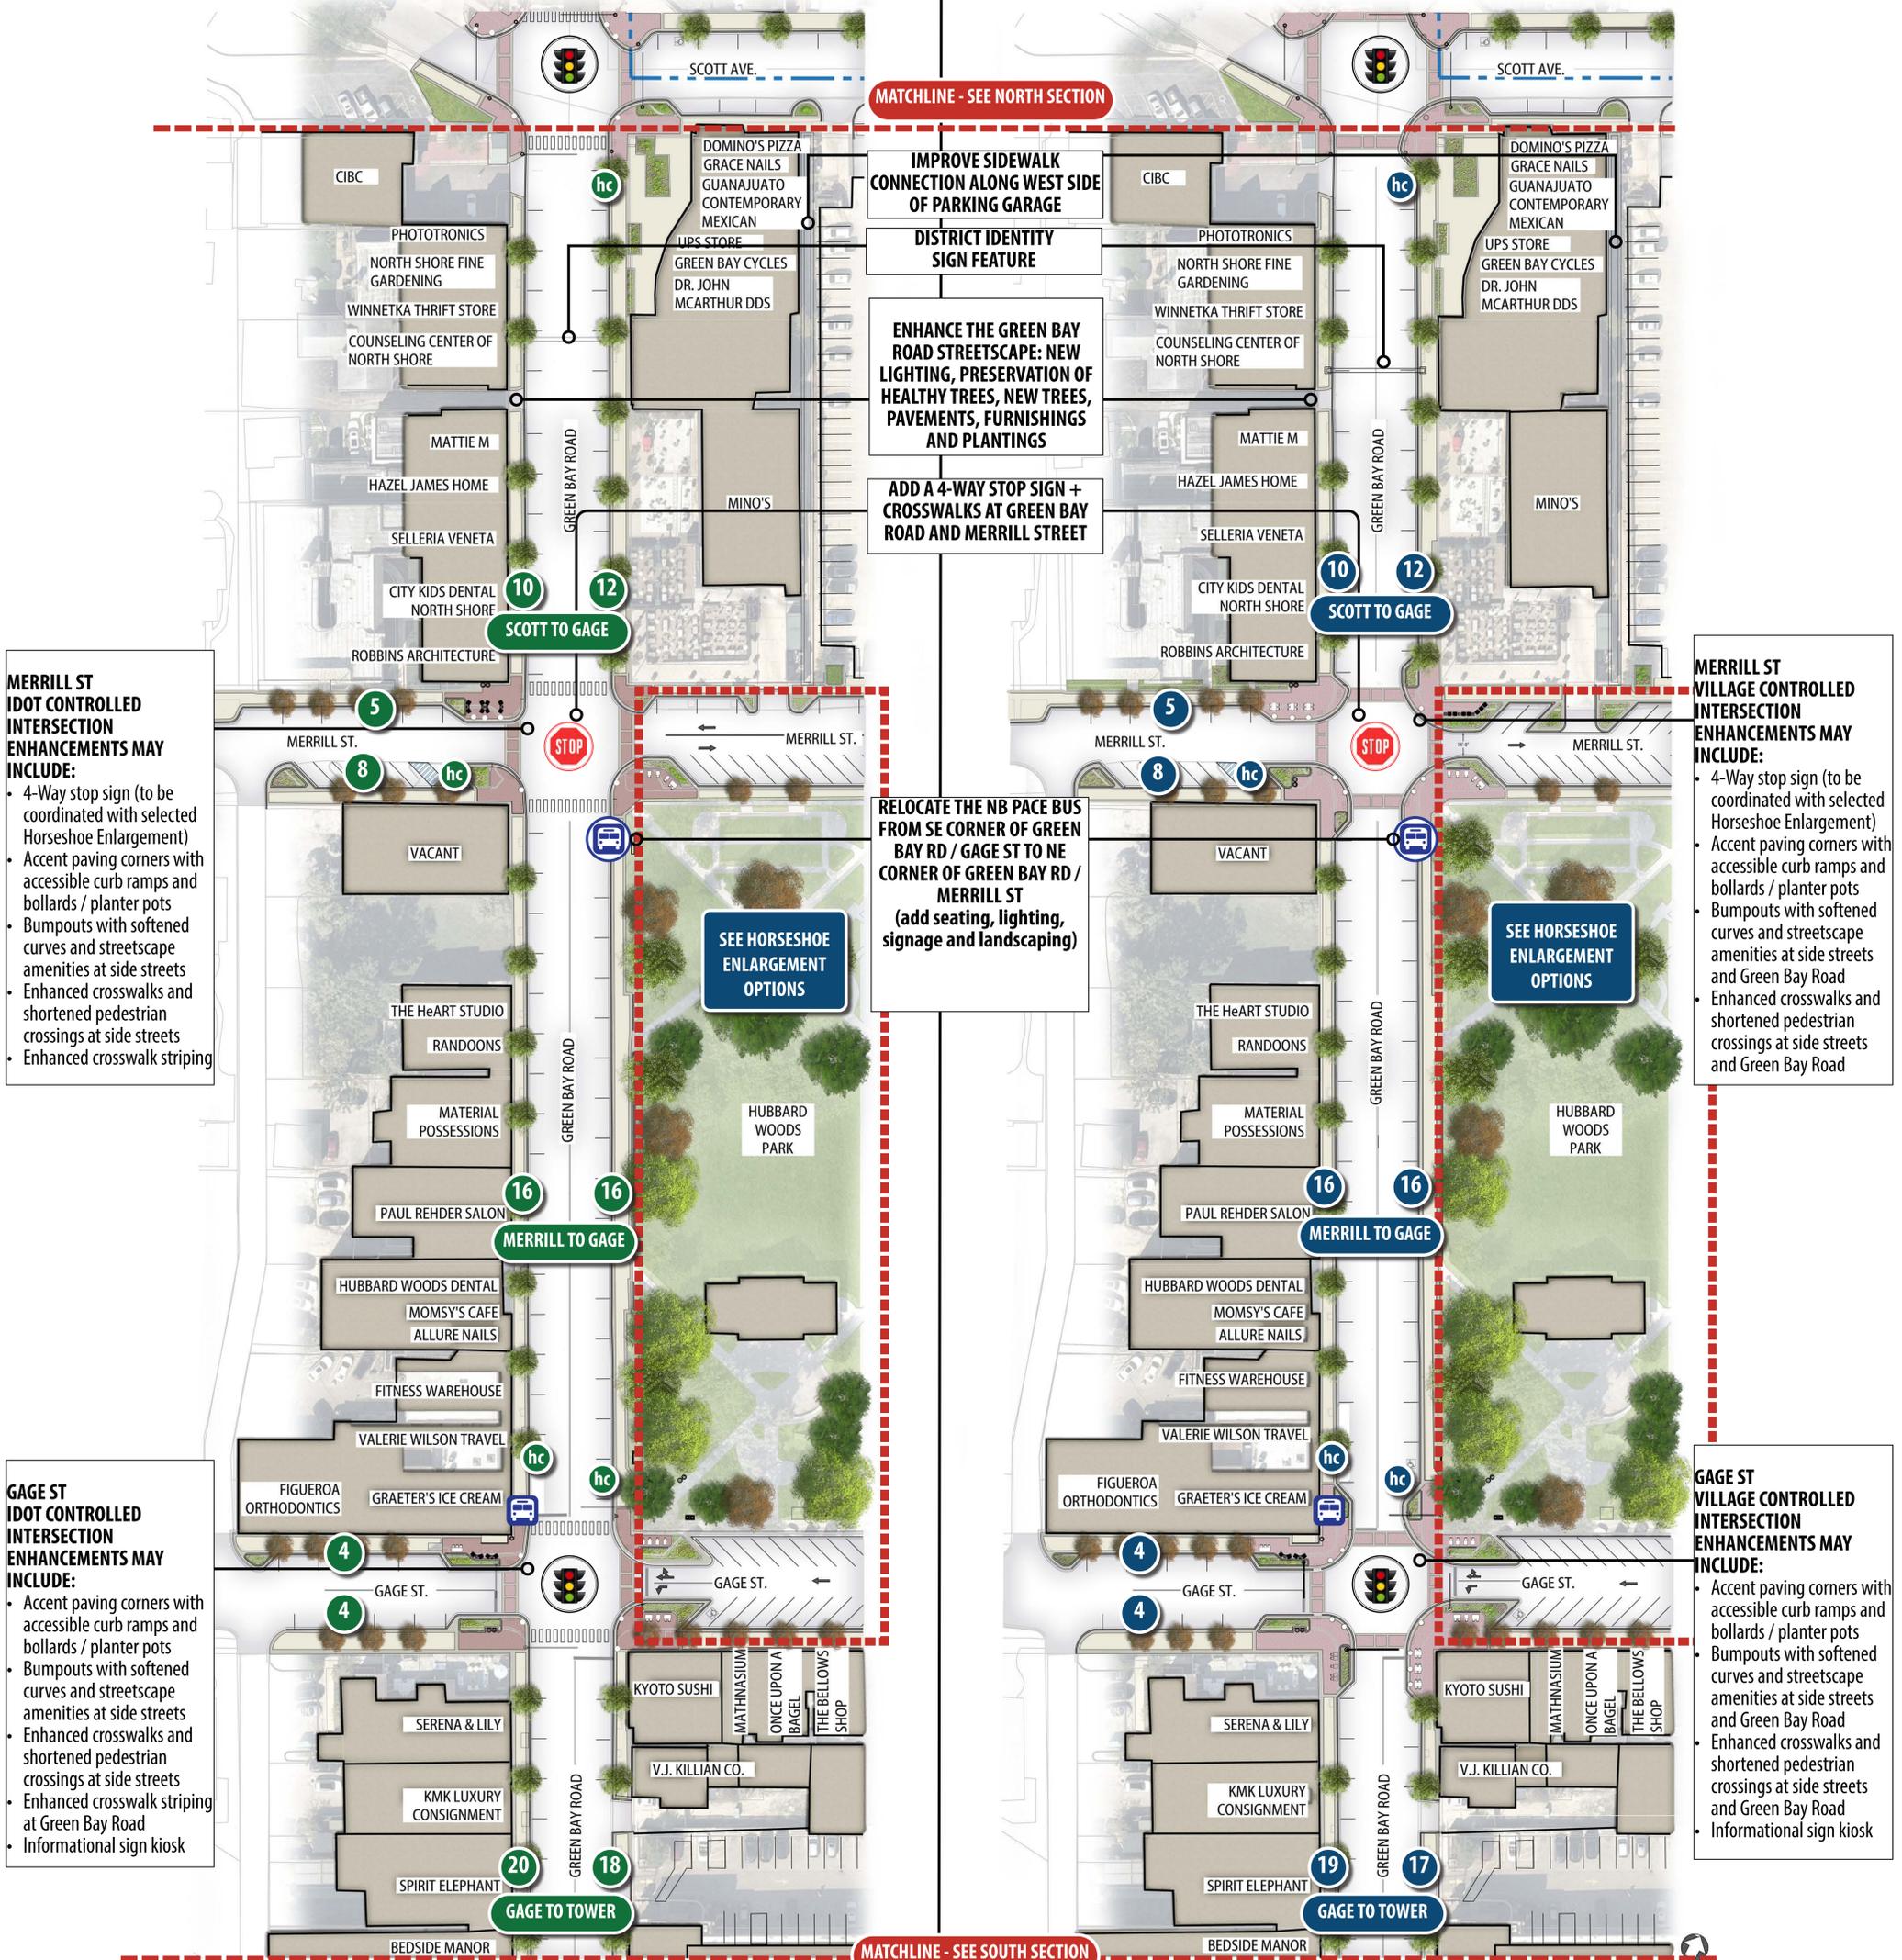

HUBBARD WOODS BUSINESS DISTRICT STREETScape

VILLAGE OF WINNETKA



PLAN ENLARGEMENT CONCEPTS | SOUTH


INPUT ACTIVITY:

USE THE POST IT NOTES TO TELL US WHAT YOU LIKE OR WHAT YOU DON'T LIKE ABOUT THESE CONCEPTS.

OPTION A: IDOT CONTROLLED ROADWAY

OPTION B: VILLAGE CONTROLLED ROADWAY

MATCHLINE - SEE CENTRAL SECTION

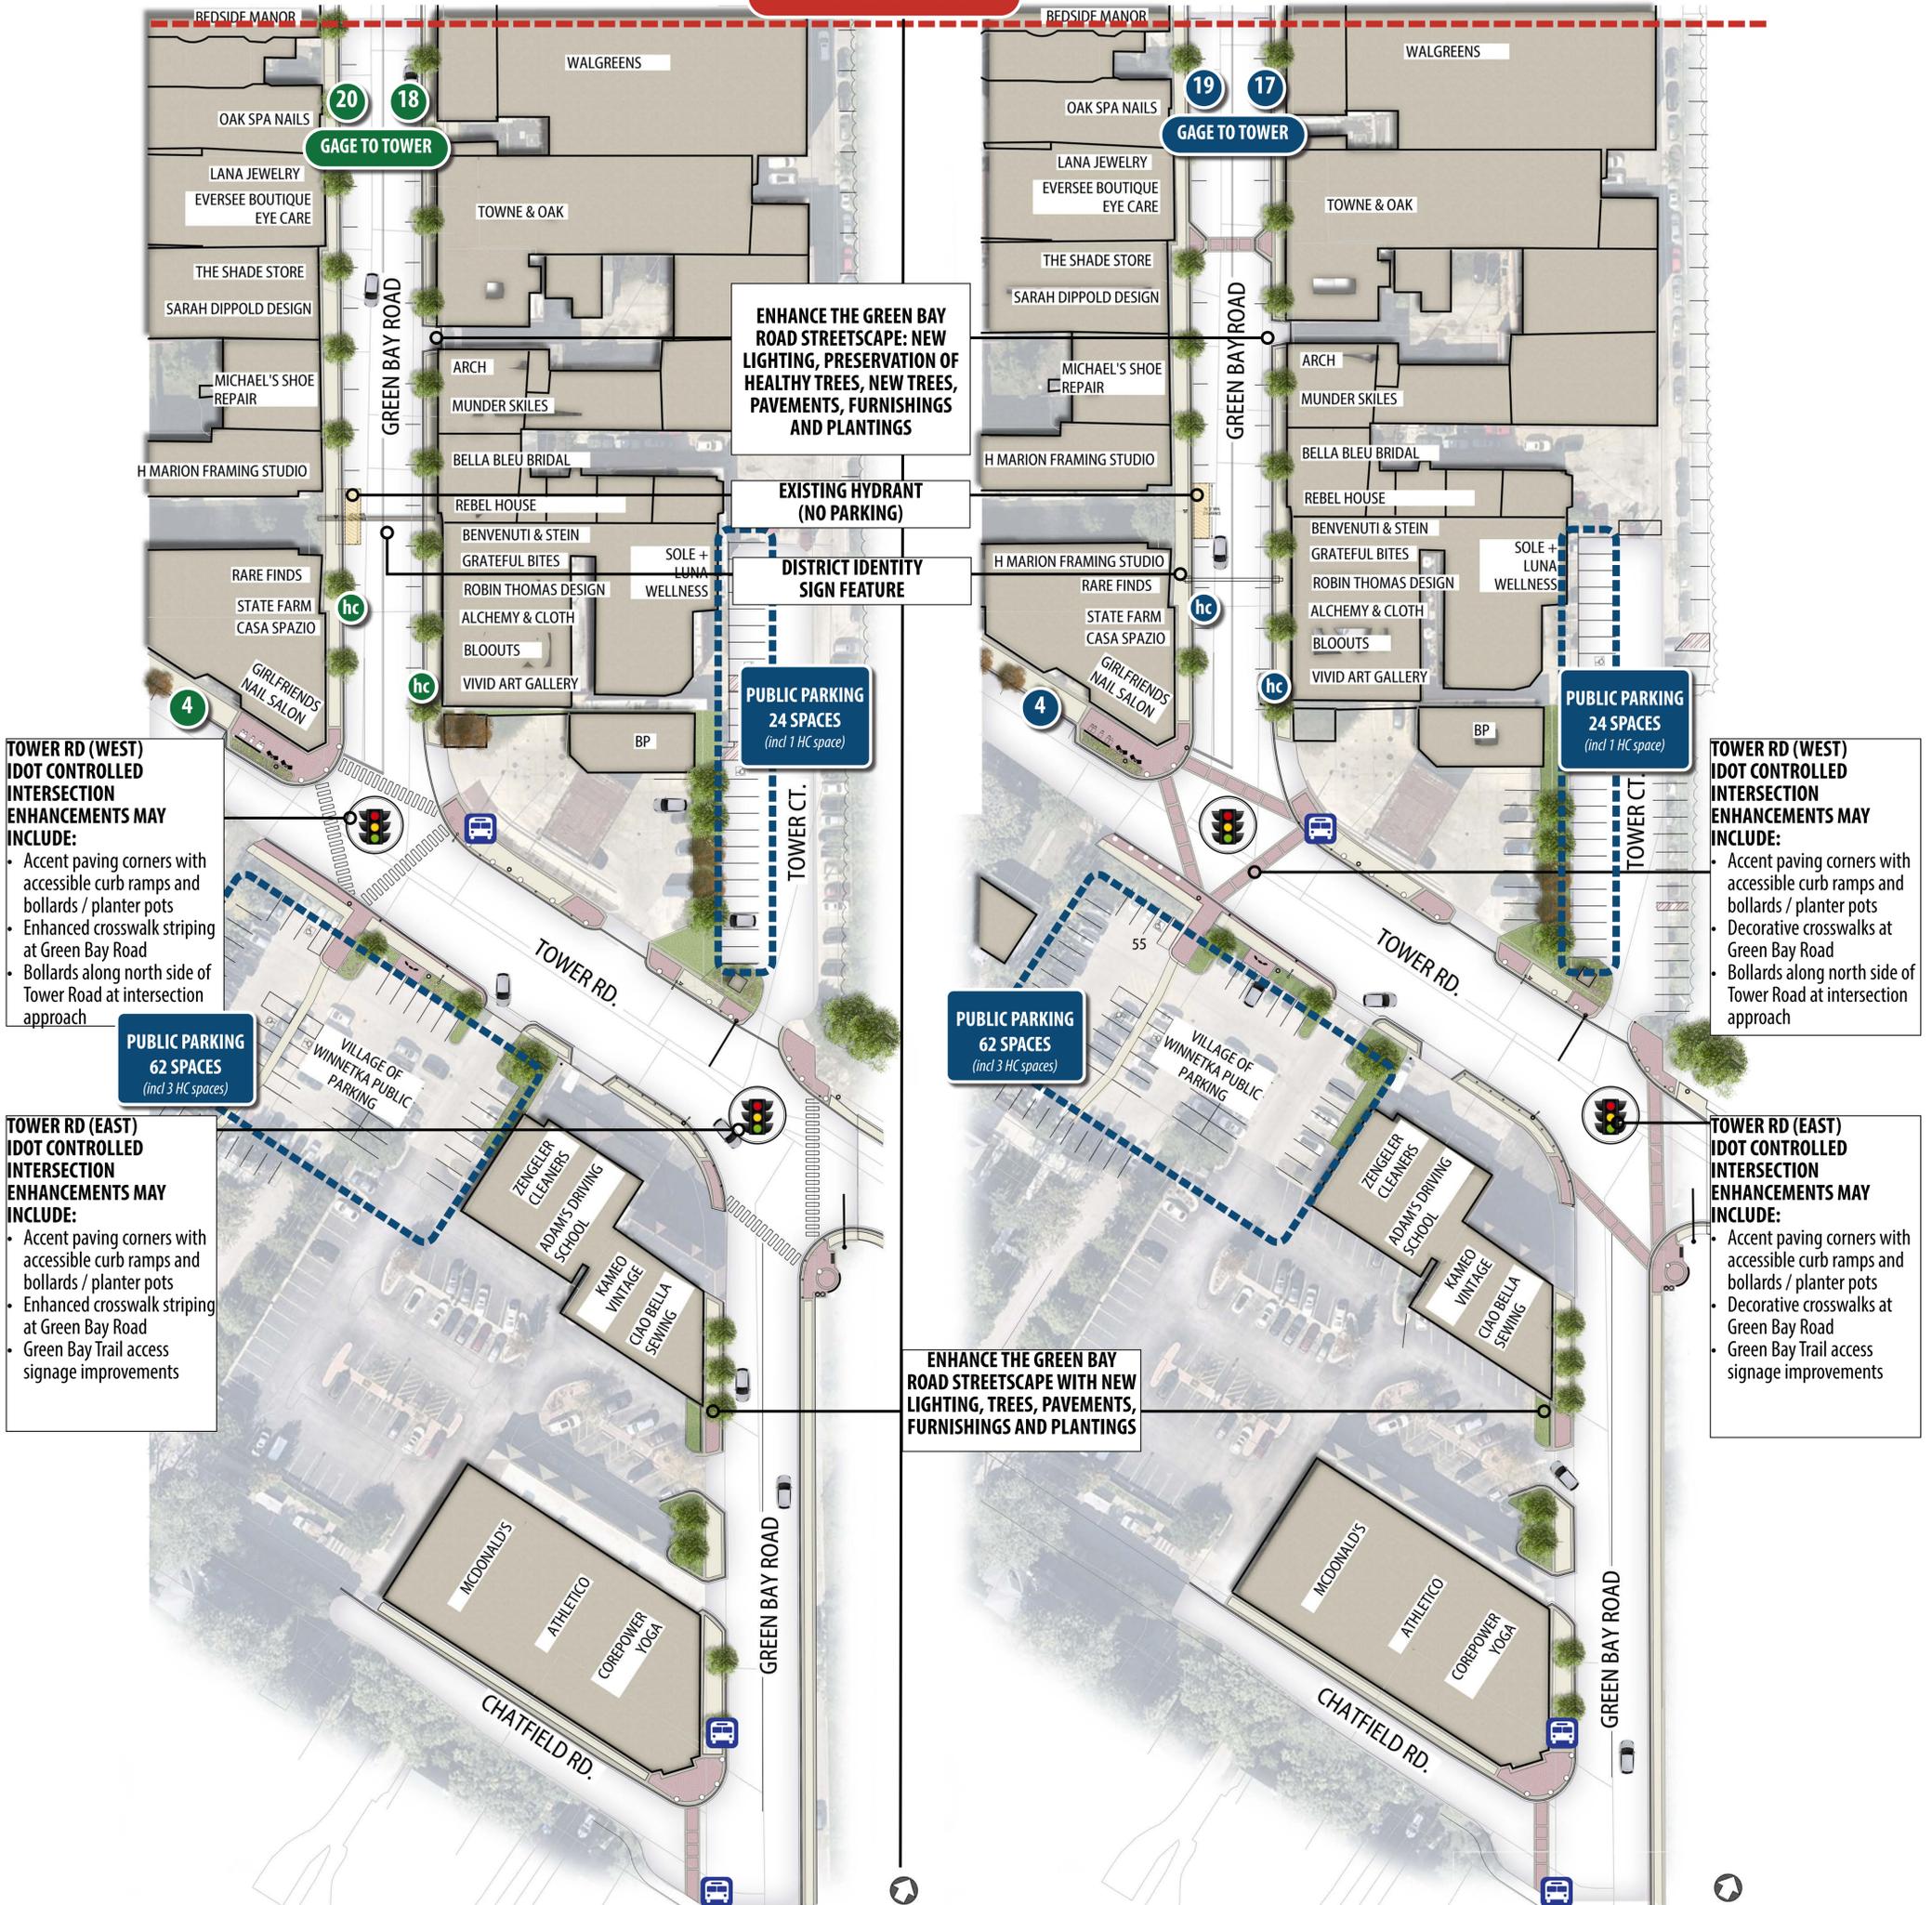

TOWER RD (WEST) IDOT CONTROLLED INTERSECTION ENHANCEMENTS MAY INCLUDE:

- Accent paving corners with accessible curb ramps and bollards / planter pots
- Enhanced crosswalk striping at Green Bay Road
- Bollards along north side of Tower Road at intersection approach

TOWER RD (EAST) IDOT CONTROLLED INTERSECTION ENHANCEMENTS MAY INCLUDE:

- Accent paving corners with accessible curb ramps and bollards / planter pots
- Enhanced crosswalk striping at Green Bay Road
- Green Bay Trail access signage improvements

TOWER RD (WEST) IDOT CONTROLLED INTERSECTION ENHANCEMENTS MAY INCLUDE:

- Accent paving corners with accessible curb ramps and bollards / planter pots
- Decorative crosswalks at Green Bay Road
- Bollards along north side of Tower Road at intersection approach

TOWER RD (EAST) IDOT CONTROLLED INTERSECTION ENHANCEMENTS MAY INCLUDE:

- Accent paving corners with accessible curb ramps and bollards / planter pots
- Decorative crosswalks at Green Bay Road
- Green Bay Trail access signage improvements



HUBBARD WOODS BUSINESS DISTRICT STREETScape

VILLAGE OF WINNETKA

