


CORRIDOR ENLARGEMENT AREA: CENTRAL

INPUT ACTIVITY:

USE THE POST-IT NOTES TO SHARE WHAT YOU LIKE OR WHAT YOU DON'T LIKE ABOUT THESE CONCEPTS.

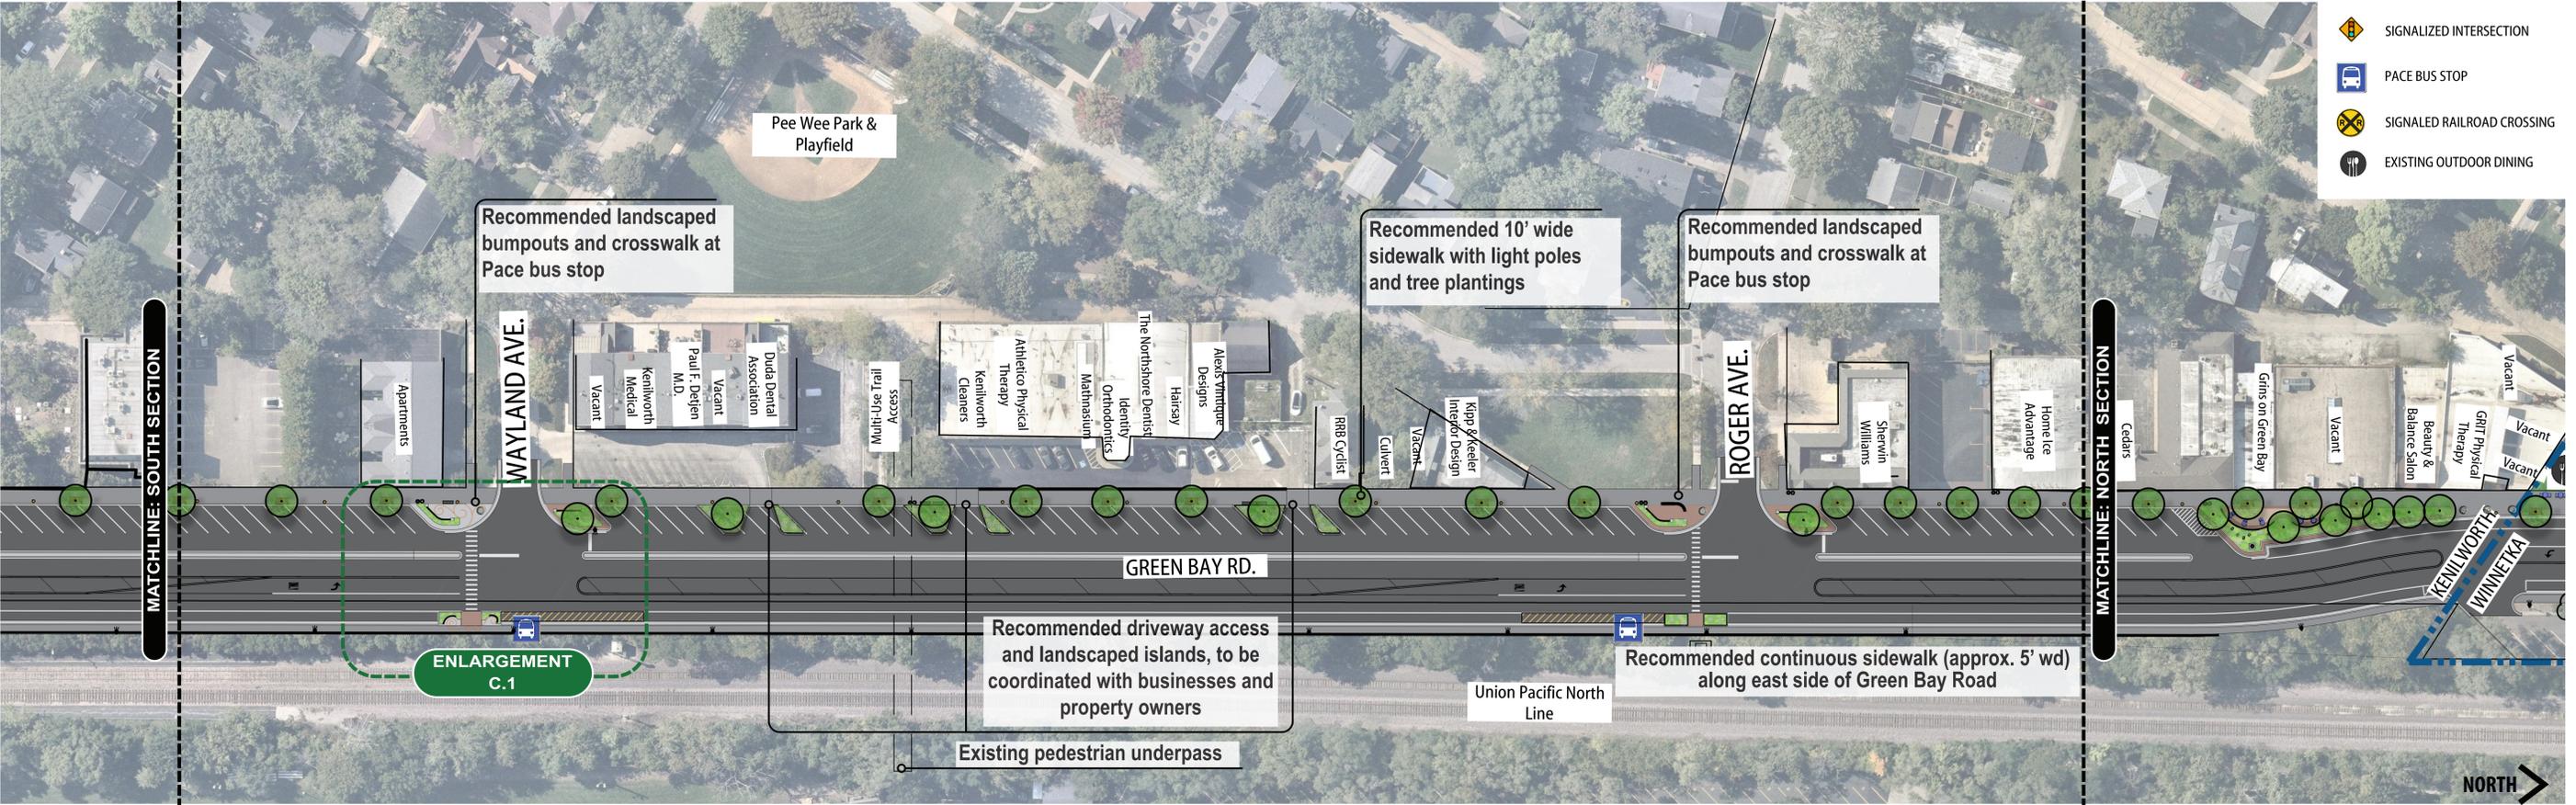

GREEN BAY ROAD / INDIAN HILL STREETScape

Village of Kenilworth / Village of Winnetka



CORRIDOR ENLARGEMENT AREA: SOUTH

INPUT ACTIVITY:


USE (1) STICKER TO SELECT YOUR PREFERRED CONCEPT FOR PARK DRIVE.

USE THE POST-IT NOTES TO SHARE WHAT YOU LIKE OR WHAT YOU DON'T LIKE ABOUT THESE CONCEPTS.


CONCEPT 1:
Add diagonal parking at Park Drive landscaped median



CONCEPT 2:
Remove landscaped median; Create EB, WB and left turn lanes at Park Drive; Establish a larger sidewalk and seating area adjacent to businesses.

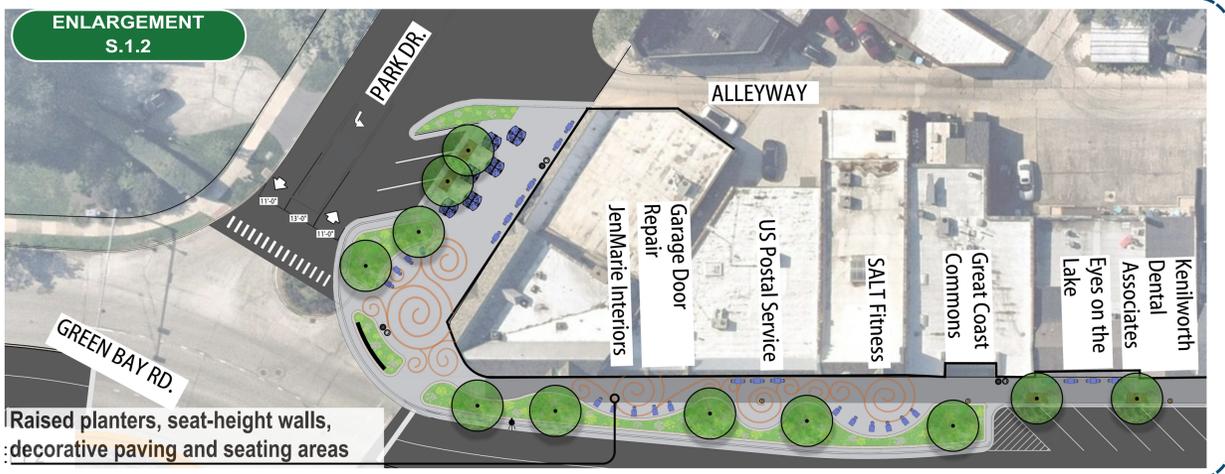

- SIGNALIZED INTERSECTION
- PACE BUS STOP
- SIGNALLED RAILROAD CROSSING
- EXISTING OUTDOOR DINING

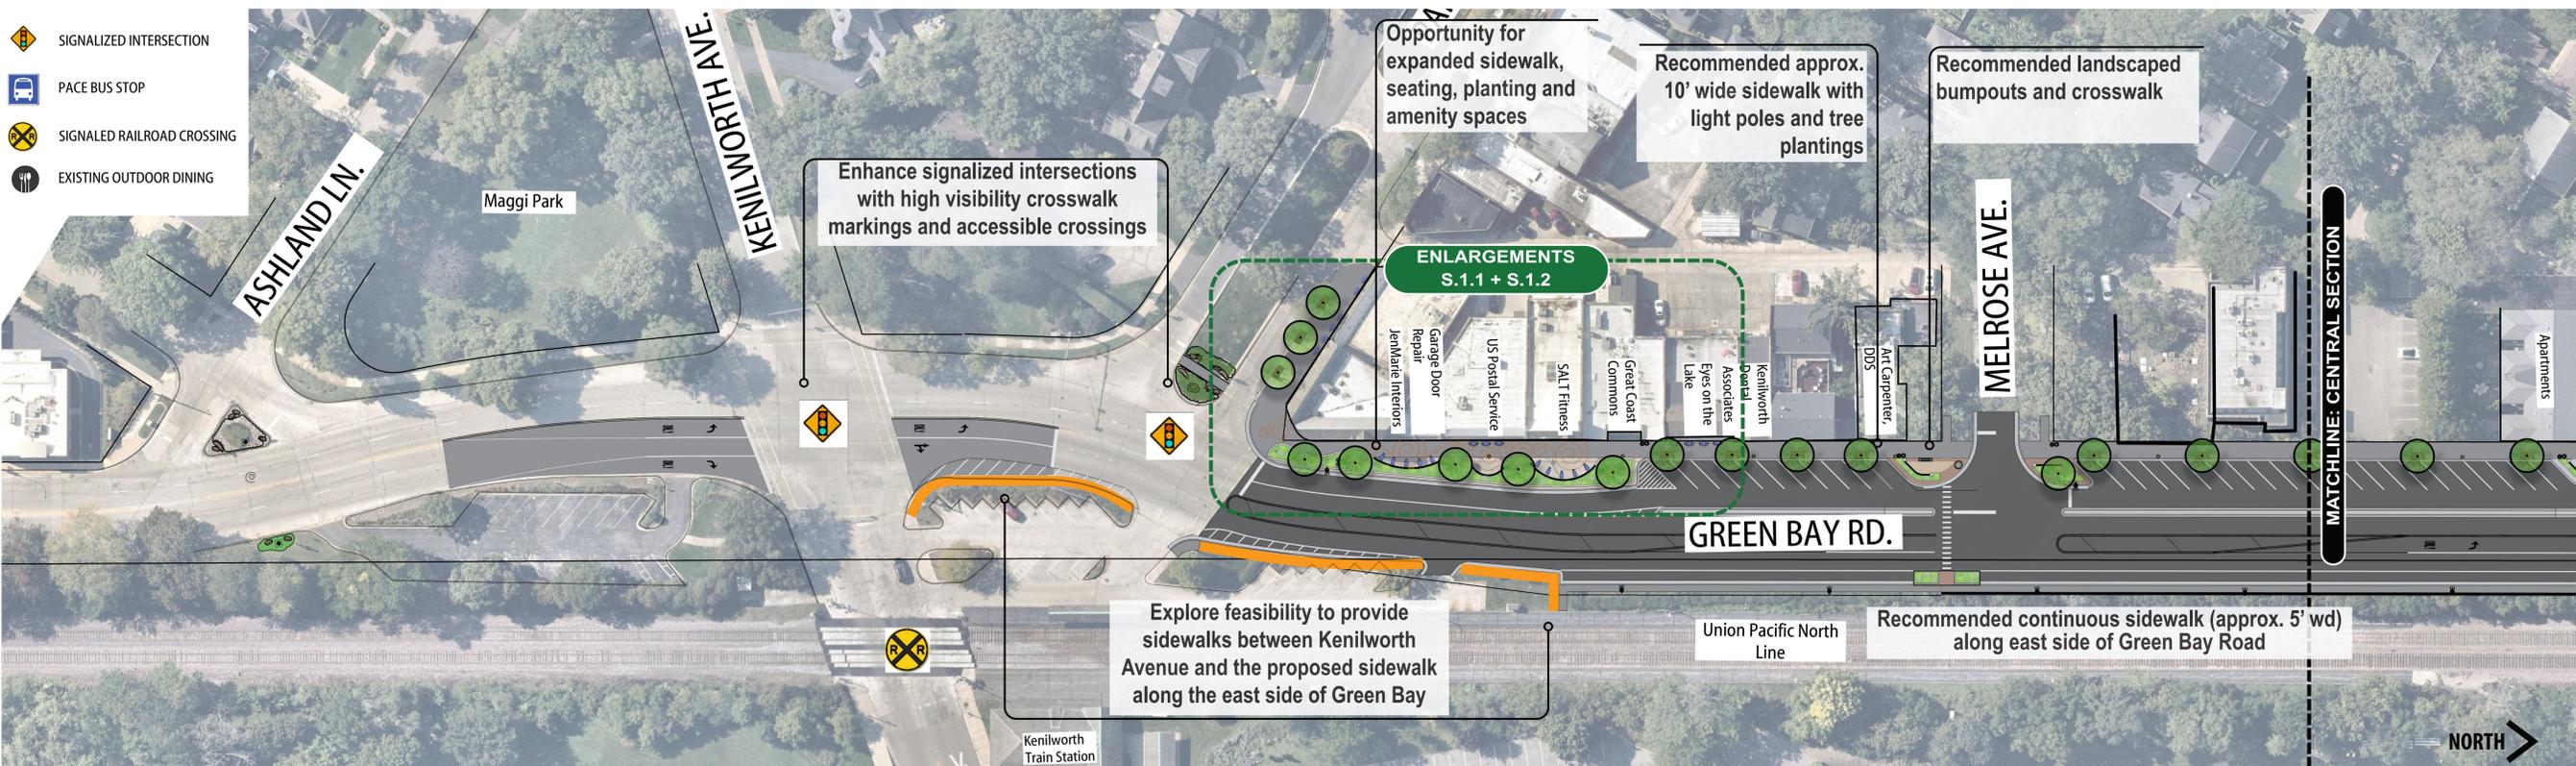

GREEN BAY ROAD / INDIAN HILL STREETScape

Village of Kenilworth / Village of Winnetka

