

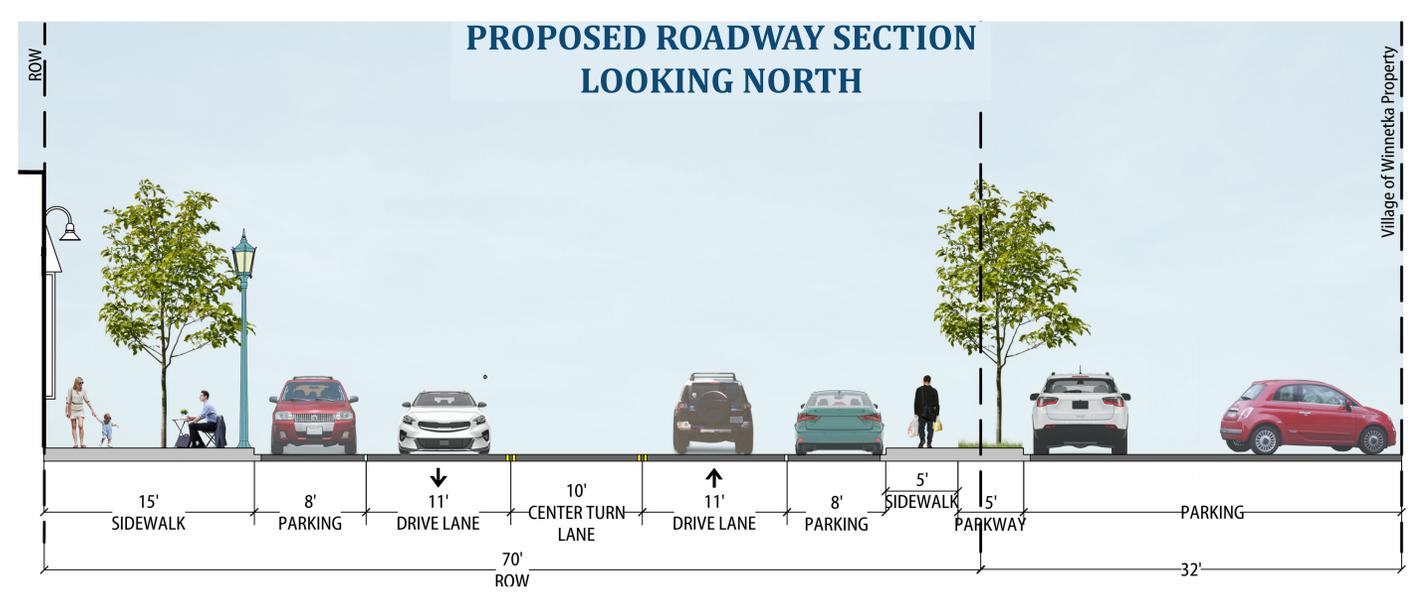
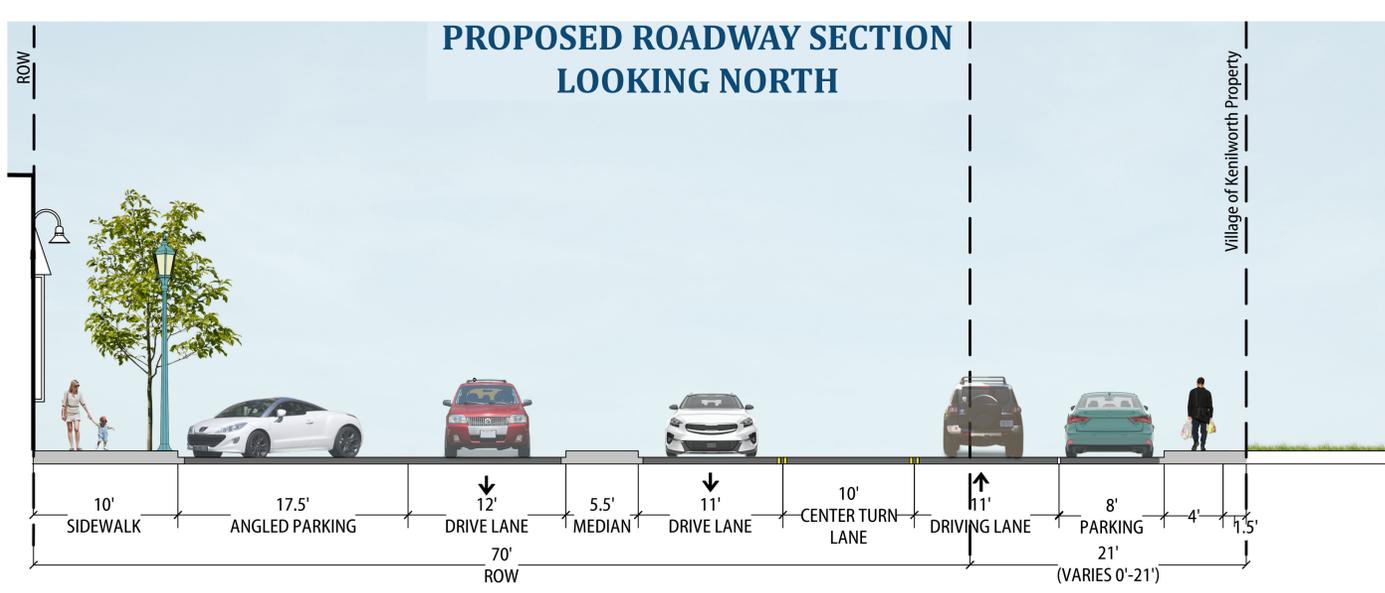
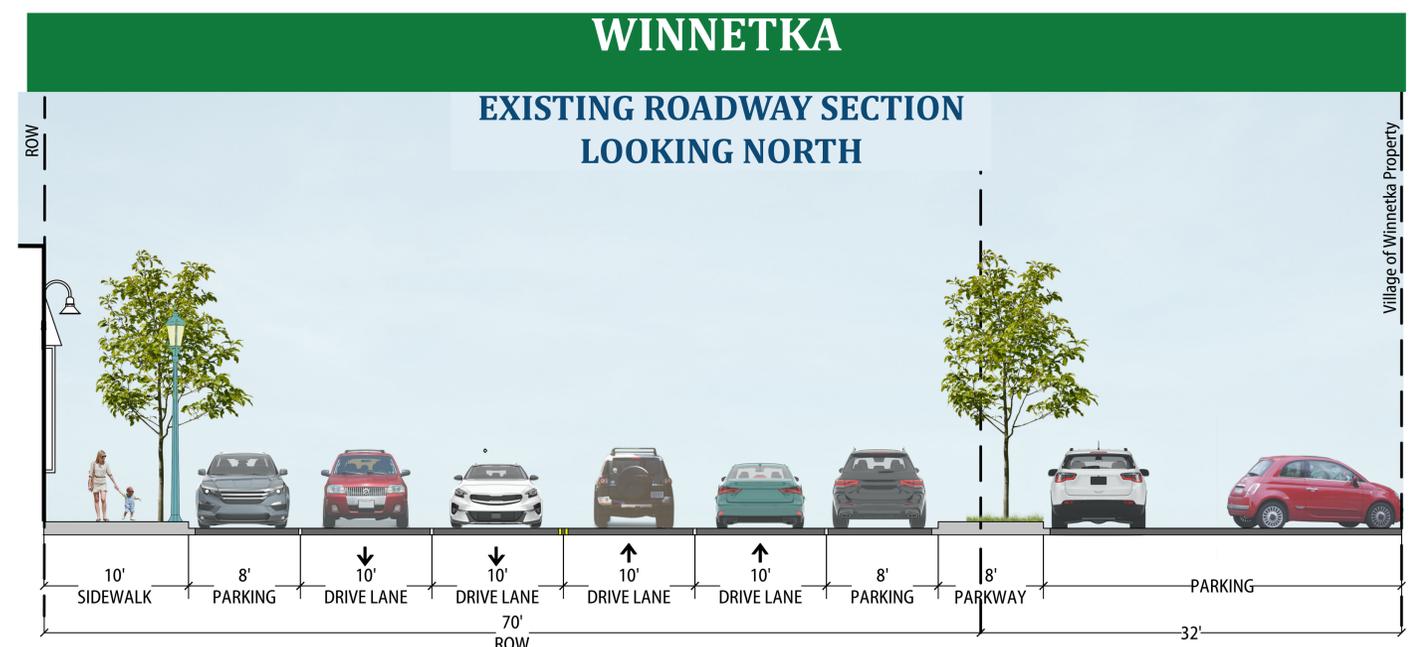


# TYPICAL SECTIONS

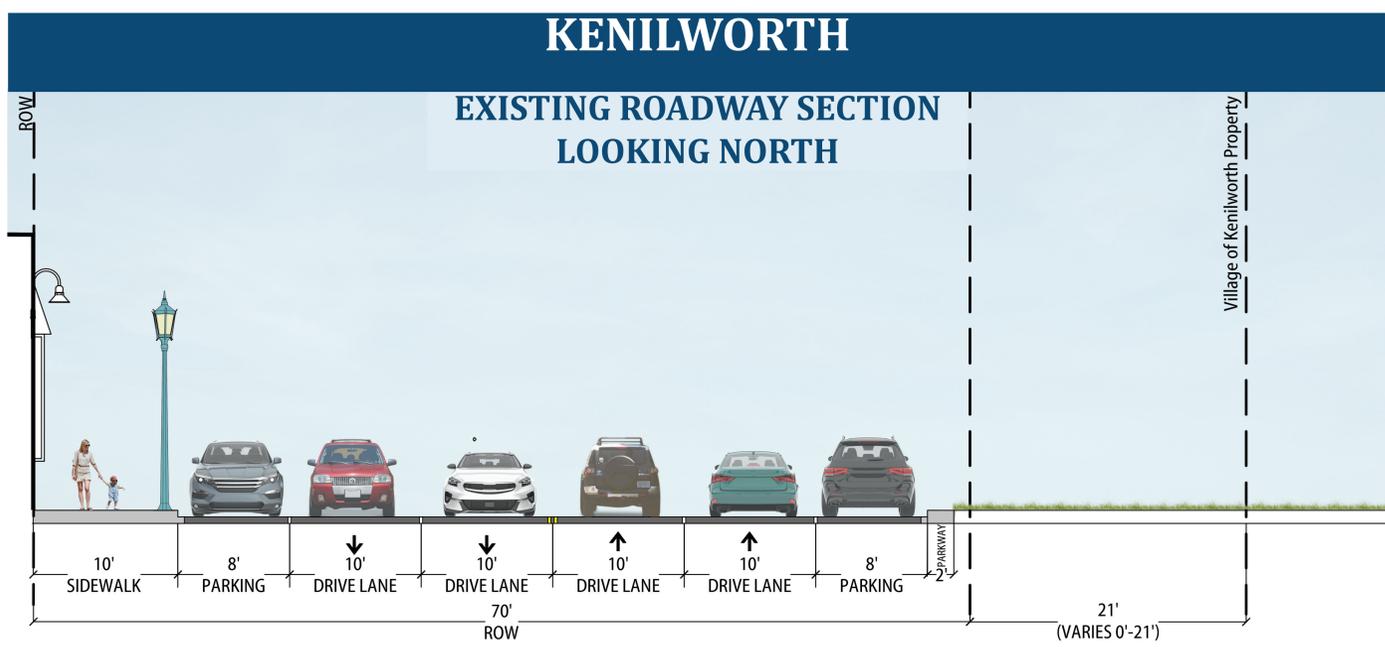

## GREEN BAY ROAD / INDIAN HILL STREETSCAPE

Village of Kenilworth / Village of Winnetka

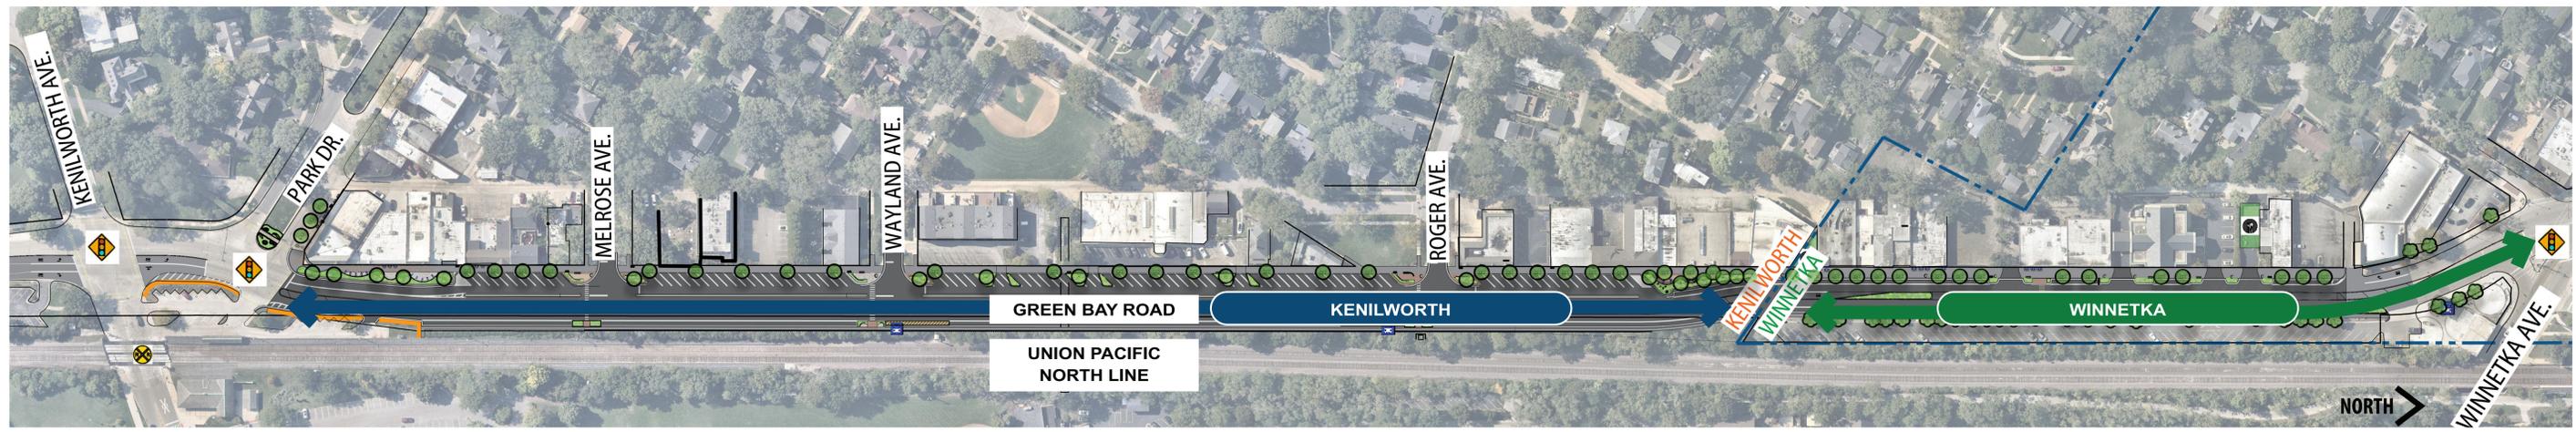